




REAR ELEVATION

Scale 1/4" = 1'

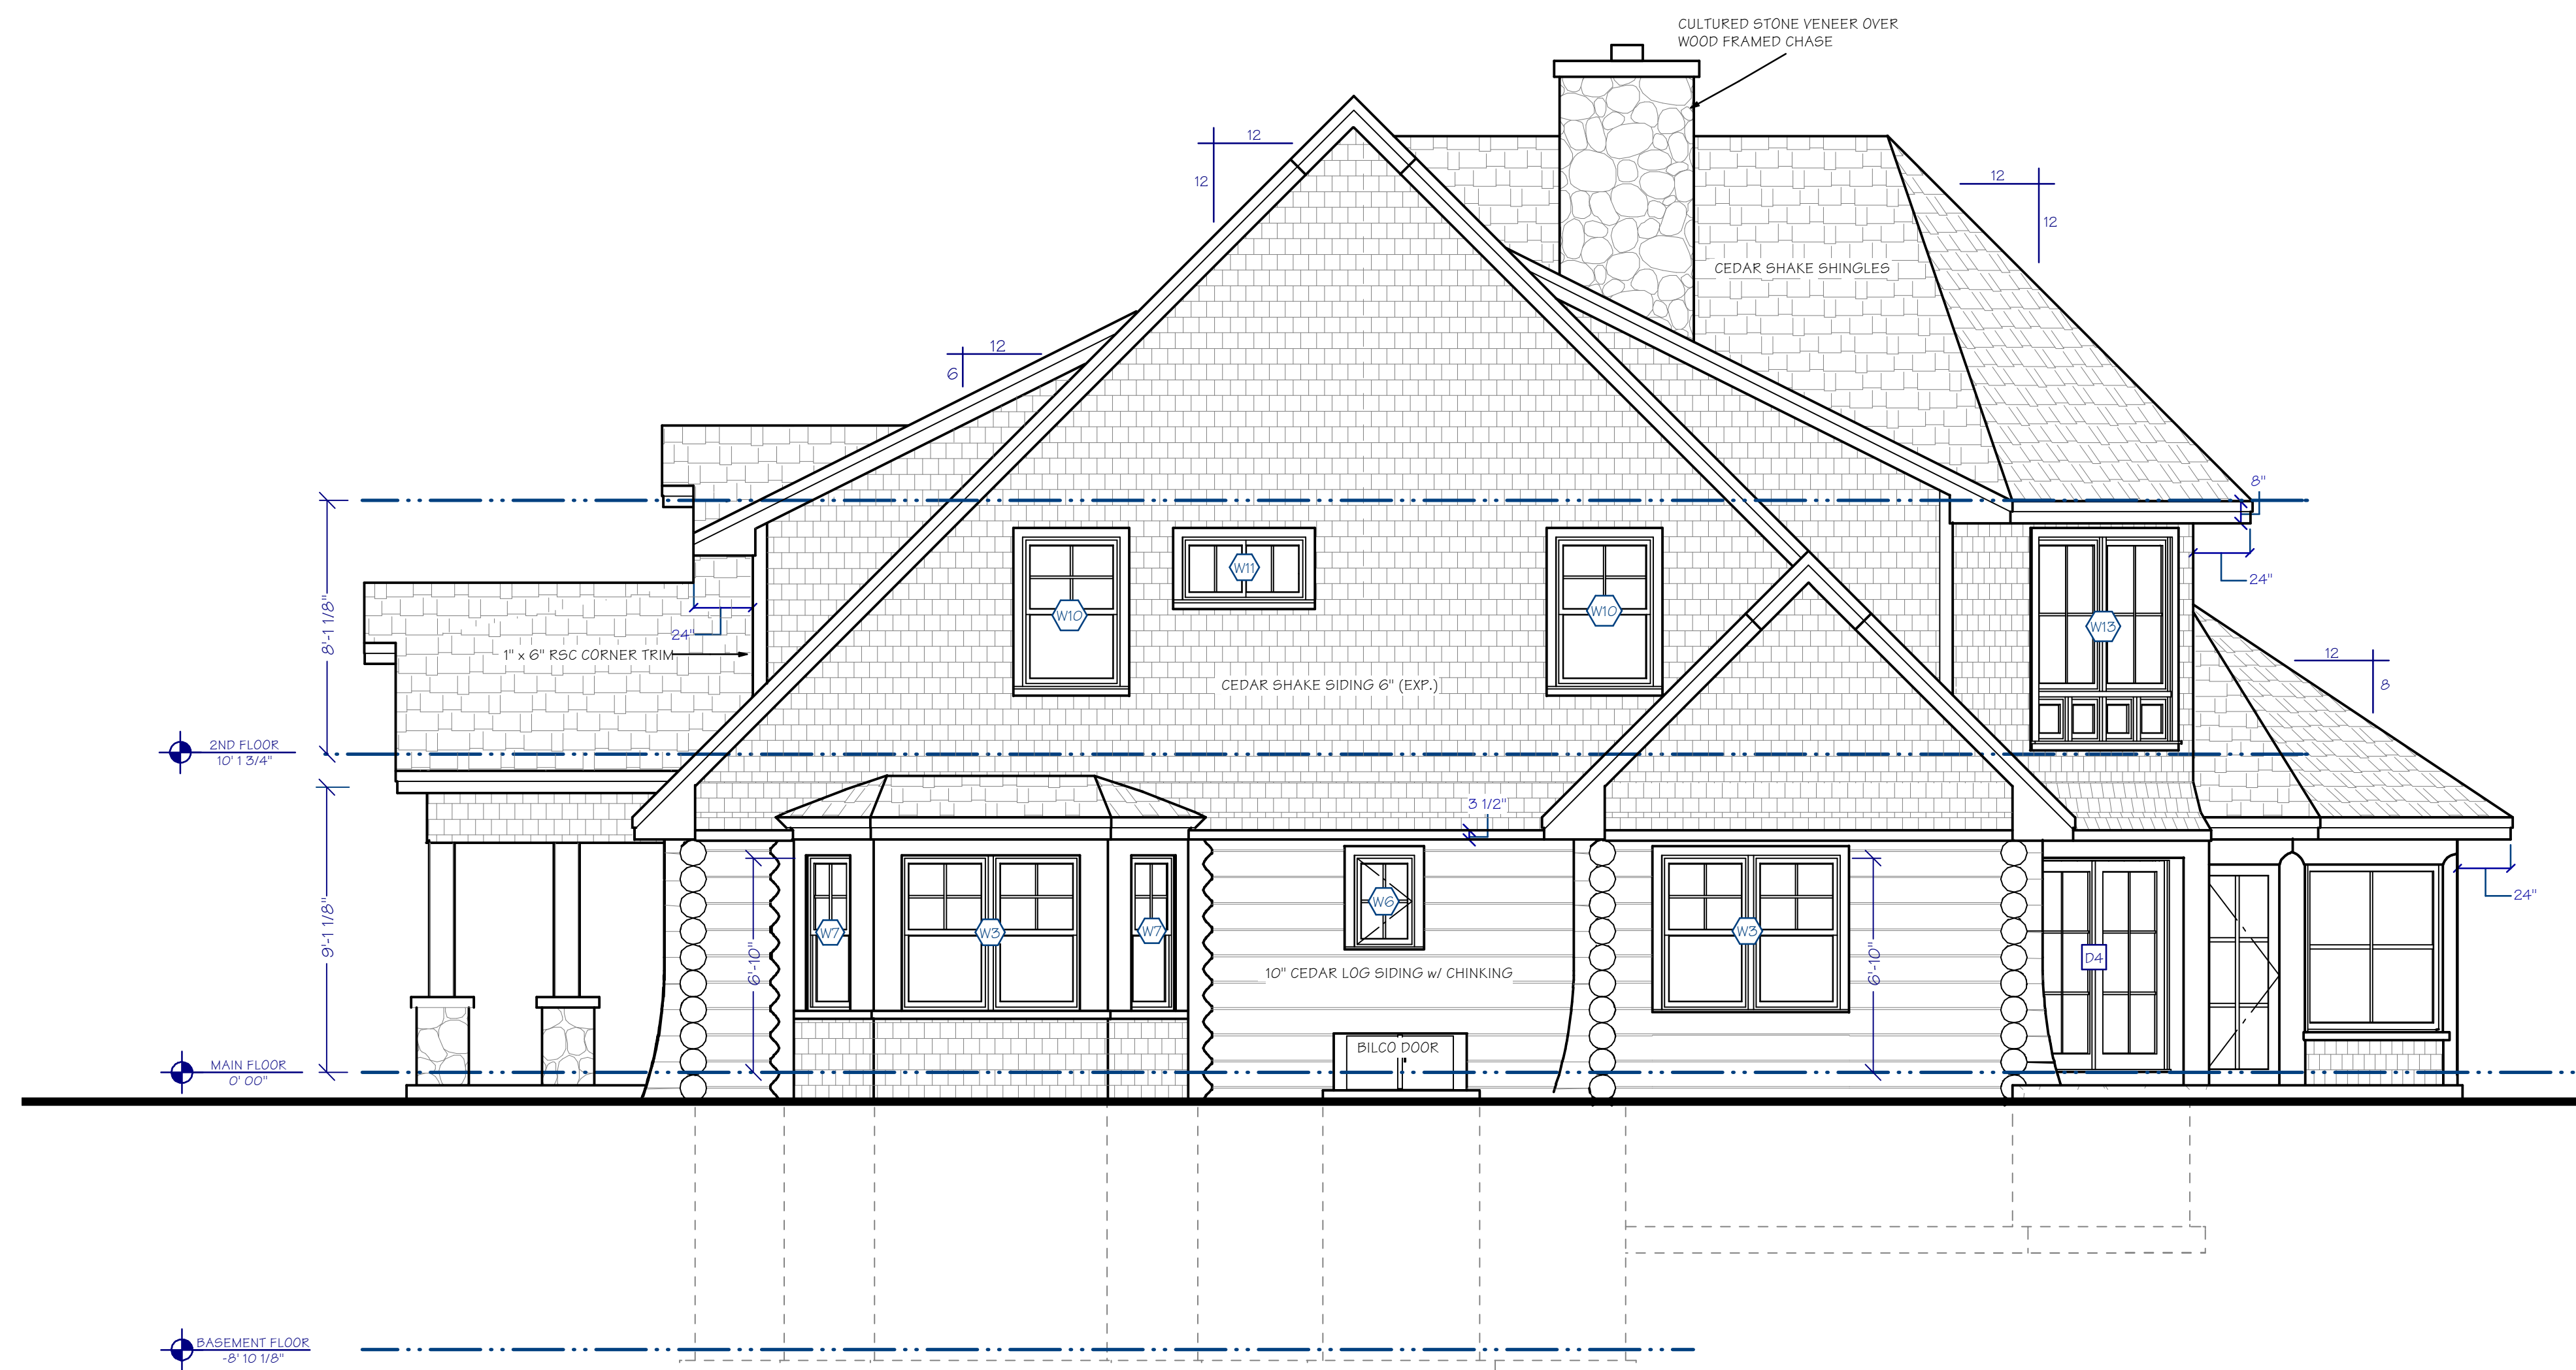

RIGHT ELEVATION

Scale 1/4" = 1'

PRINT DATE: 02/08/03
 BID SET: 01/09/03
 PERMIT SET:
 FINAL SET:
 REVISION HISTORY: PA 1
 DRAWN BY: ERS

East Bay DESIGN & DRAFTING
 ARCHITECTURAL DESIGN & DRAFTING
 3501 KIRKLAND CT SUITE A
 WILLIAMSBURG, MI 49690
 TELEPHONE: 231.946.0238
 WEBSITE: www.eastbaydesign.com

STRUCTURAL ENGINEERING by:
 CTM ASSOCIATES, INC.
 3501 KIRKLAND CT SUITE A
 WILLIAMSBURG, MI 49690
 TRAVERSE CITY, MI 49884
 231.946.1919

PROJECT ADDRESS:
 628 S. INTERMEDIATE RD.
 CENTRAL LAKE, MI 49622

FOR:
 JOHN & HELEN TREDWAY
 103 HATHAWAY RD.
 FT. WAYNE, INDIANA 46845
 260.450.4041

DESCRIPTION:
 REAR ELEVATION
 RIGHT ELEVATION

FIG. NO. A6

SHEET 6 OF 10

Attention Potential New Home Buyers
 To preserve the authenticity of the design of every home, the U.S. Congress passed the Copyright Protection Act of 1990. This Act makes the blueprints, drawings, floor plans or any architectural rendering, the exclusive property of the designer, home builder, or architectural firm that created the house plans. These blueprints, drawings, floor plans, or other rendering may not be copied or reproduced under any circumstances without the express written consent of the owner(s) of such plans. If you have any questions concerning infringement of house plans, please contact your attorney.