

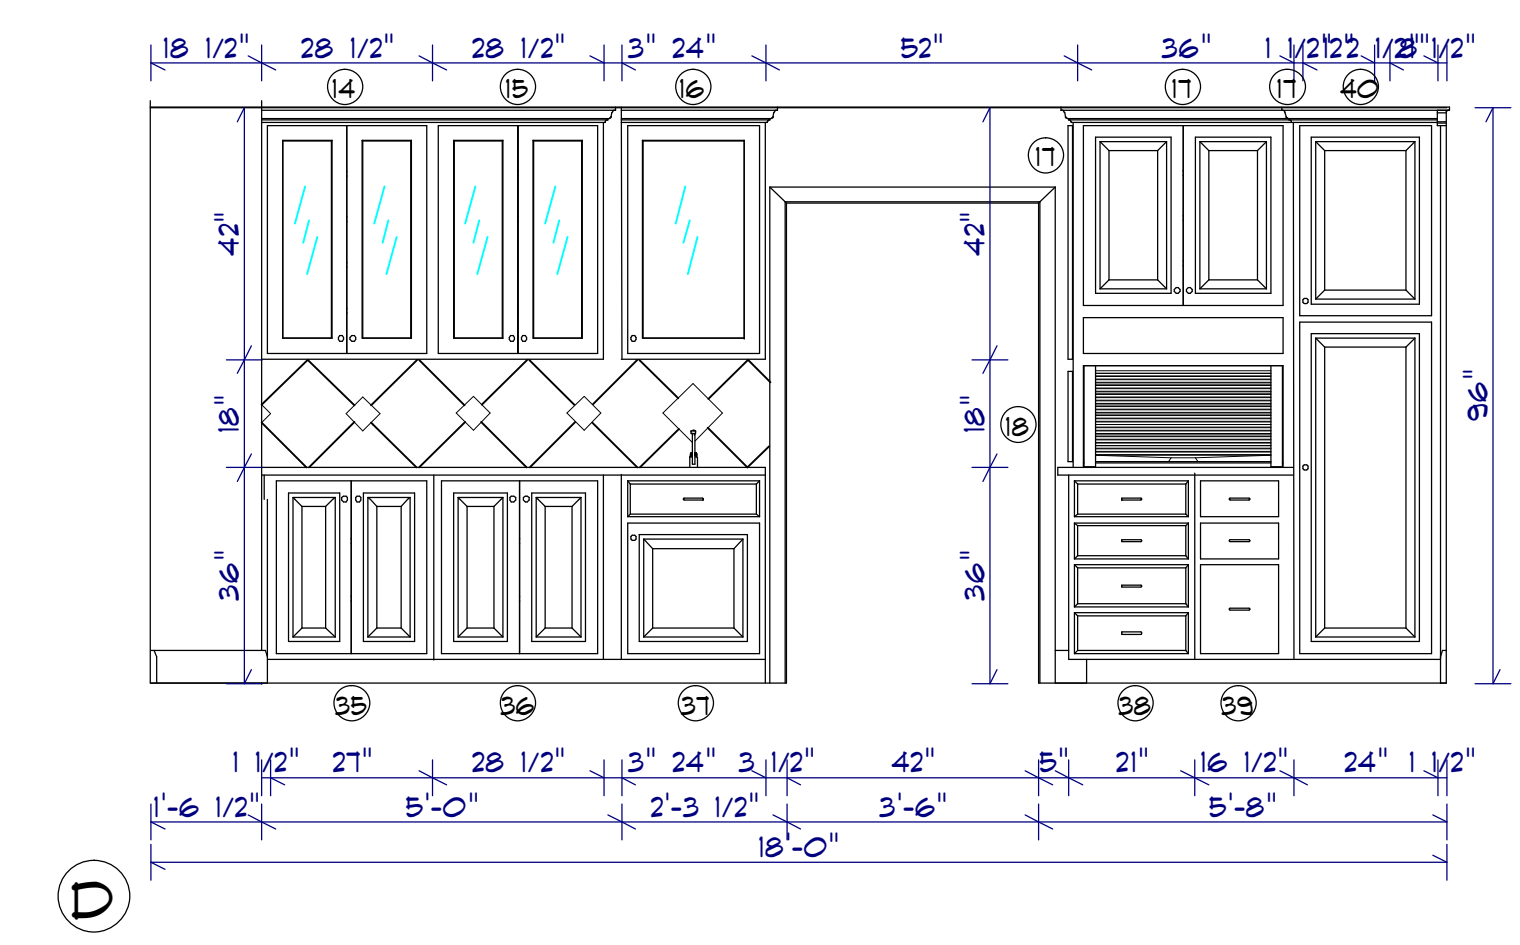
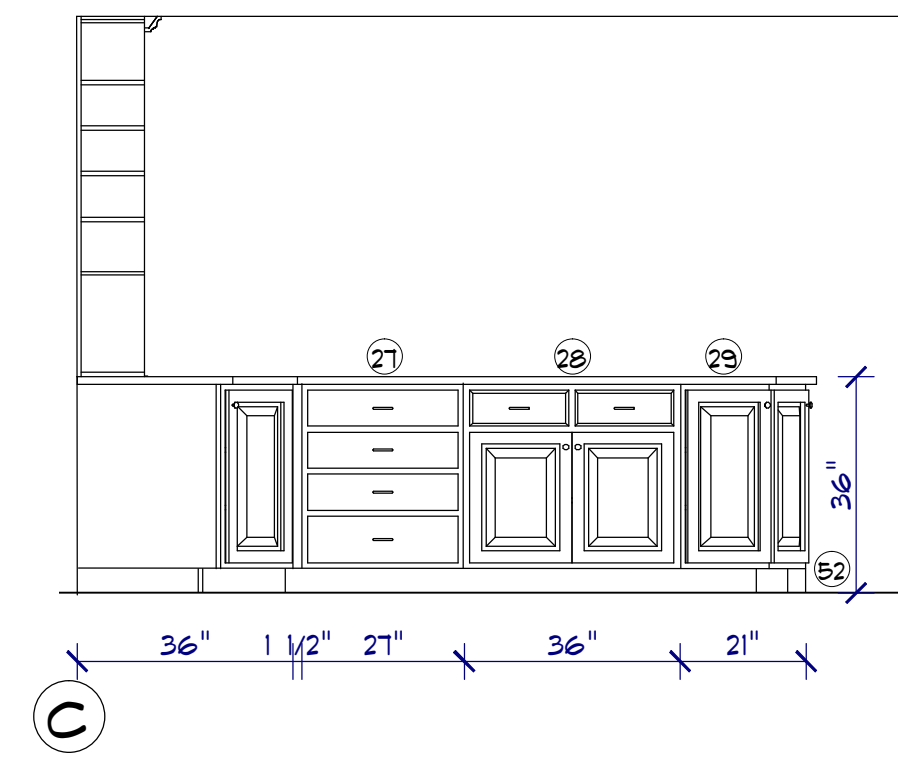
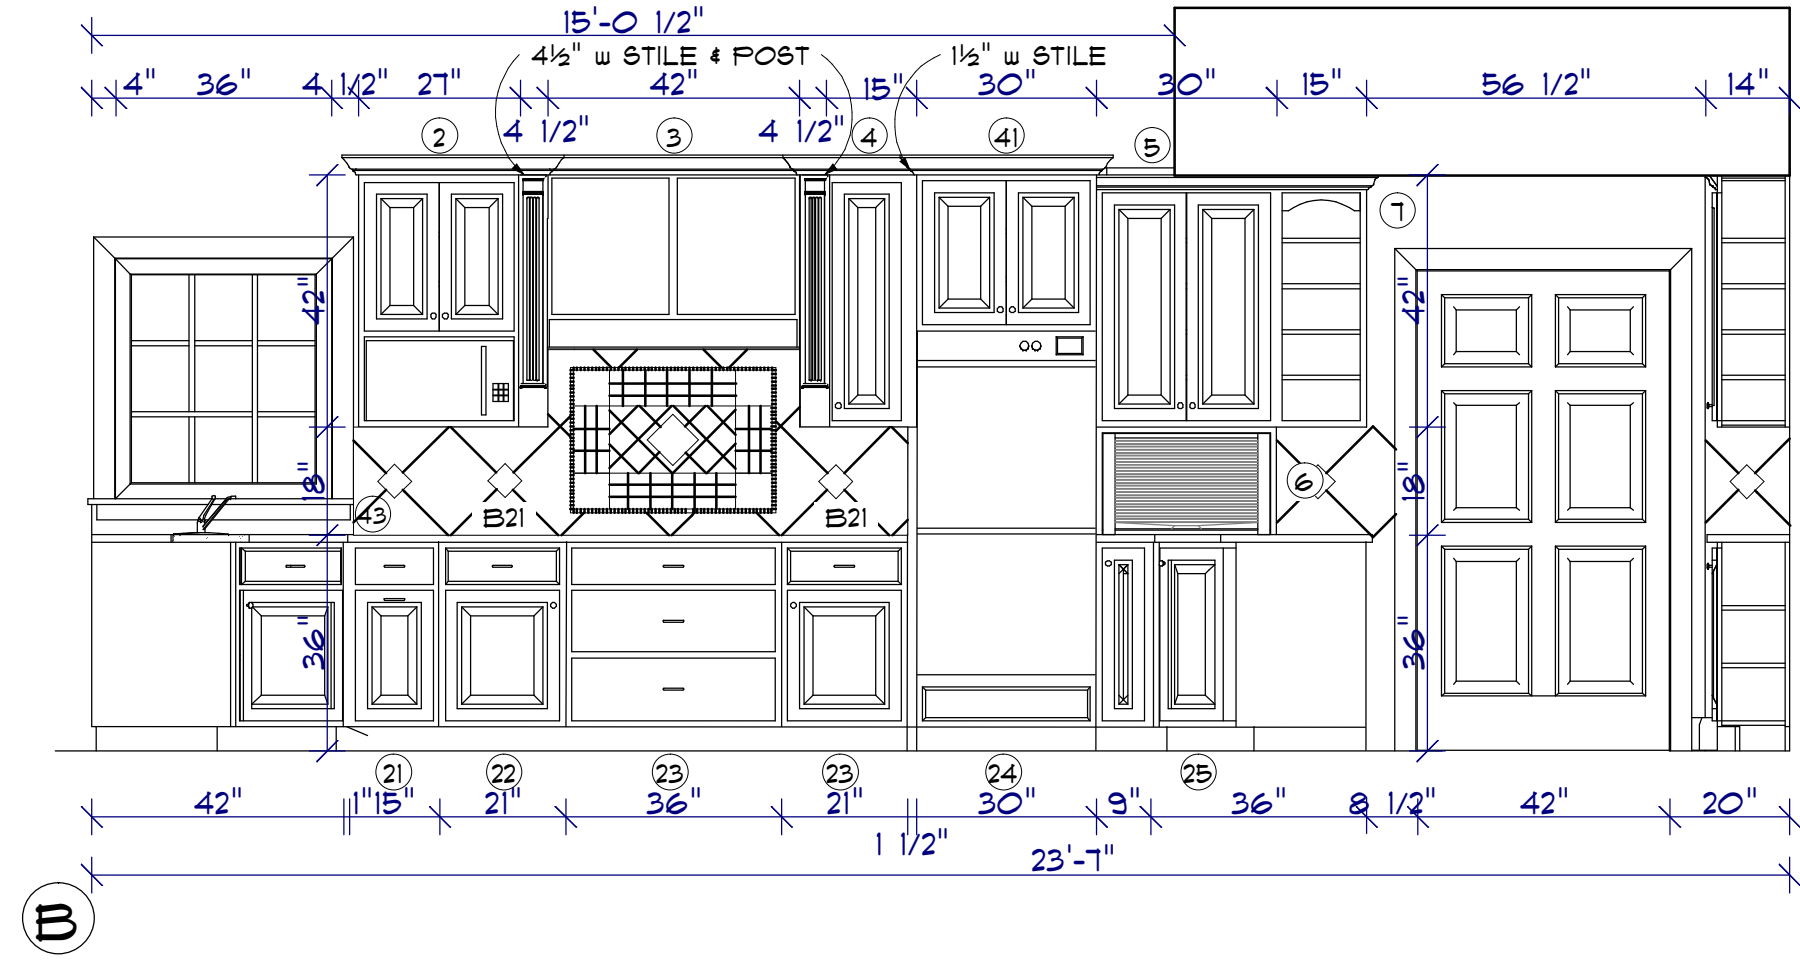
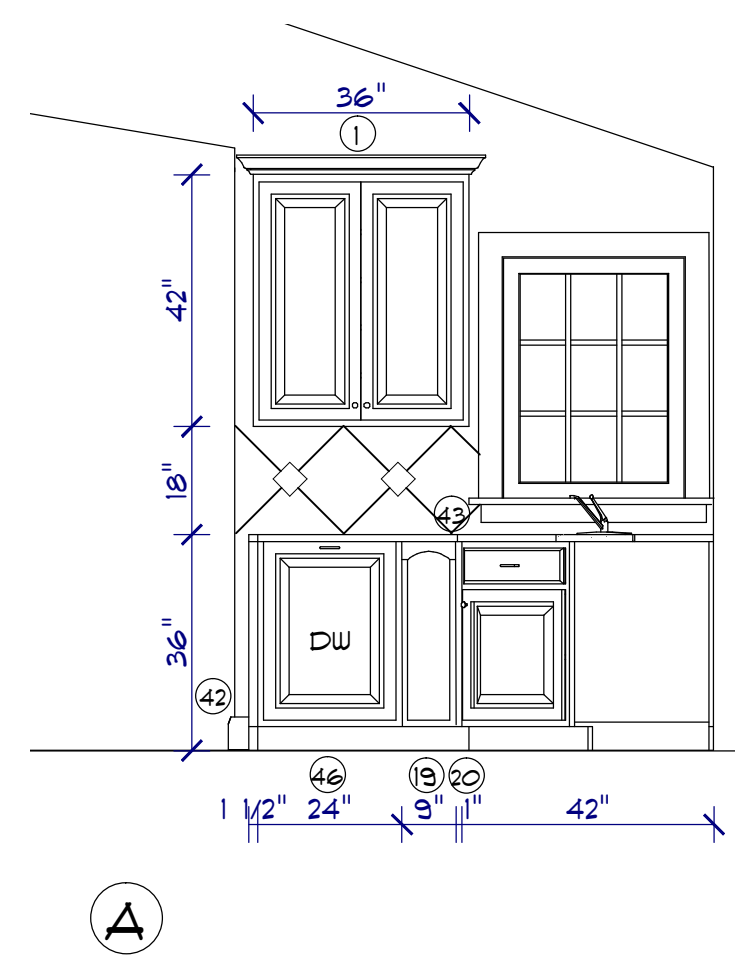
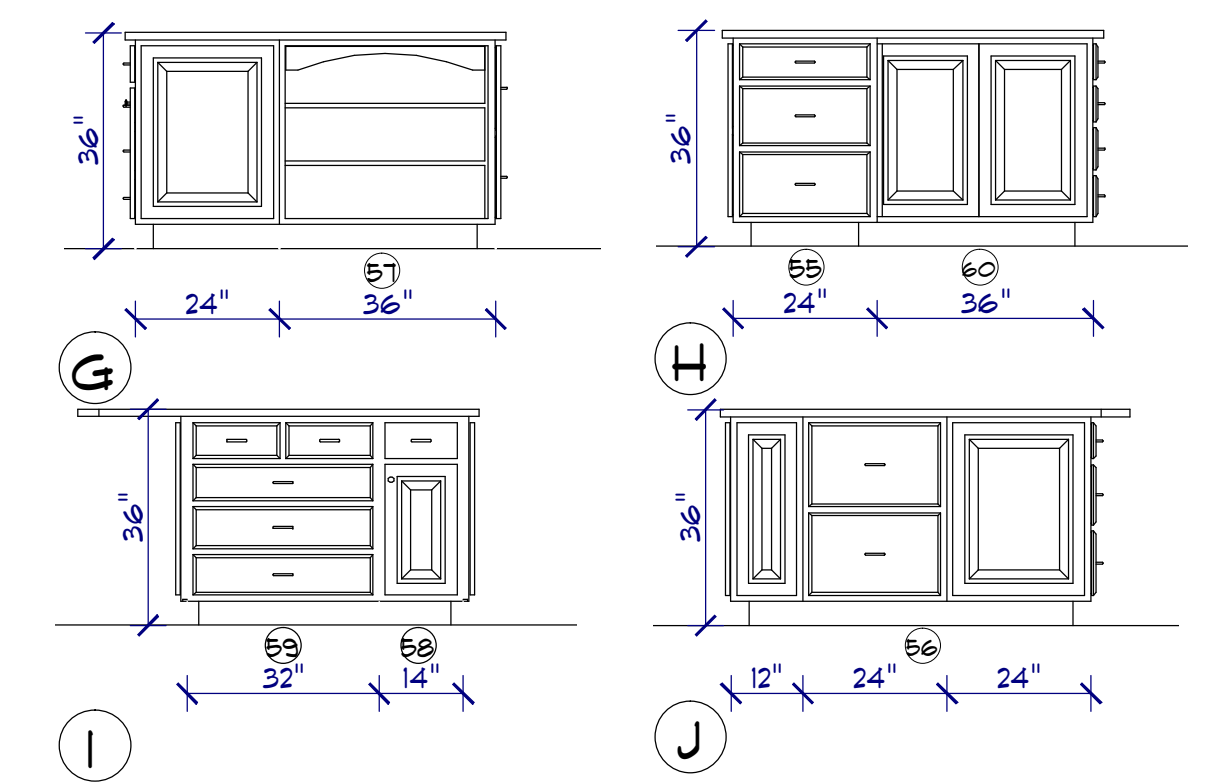






NOTE:  
ALL CABINET ELEVATION  
DIMENSIONS are to  
WALL SURFACES

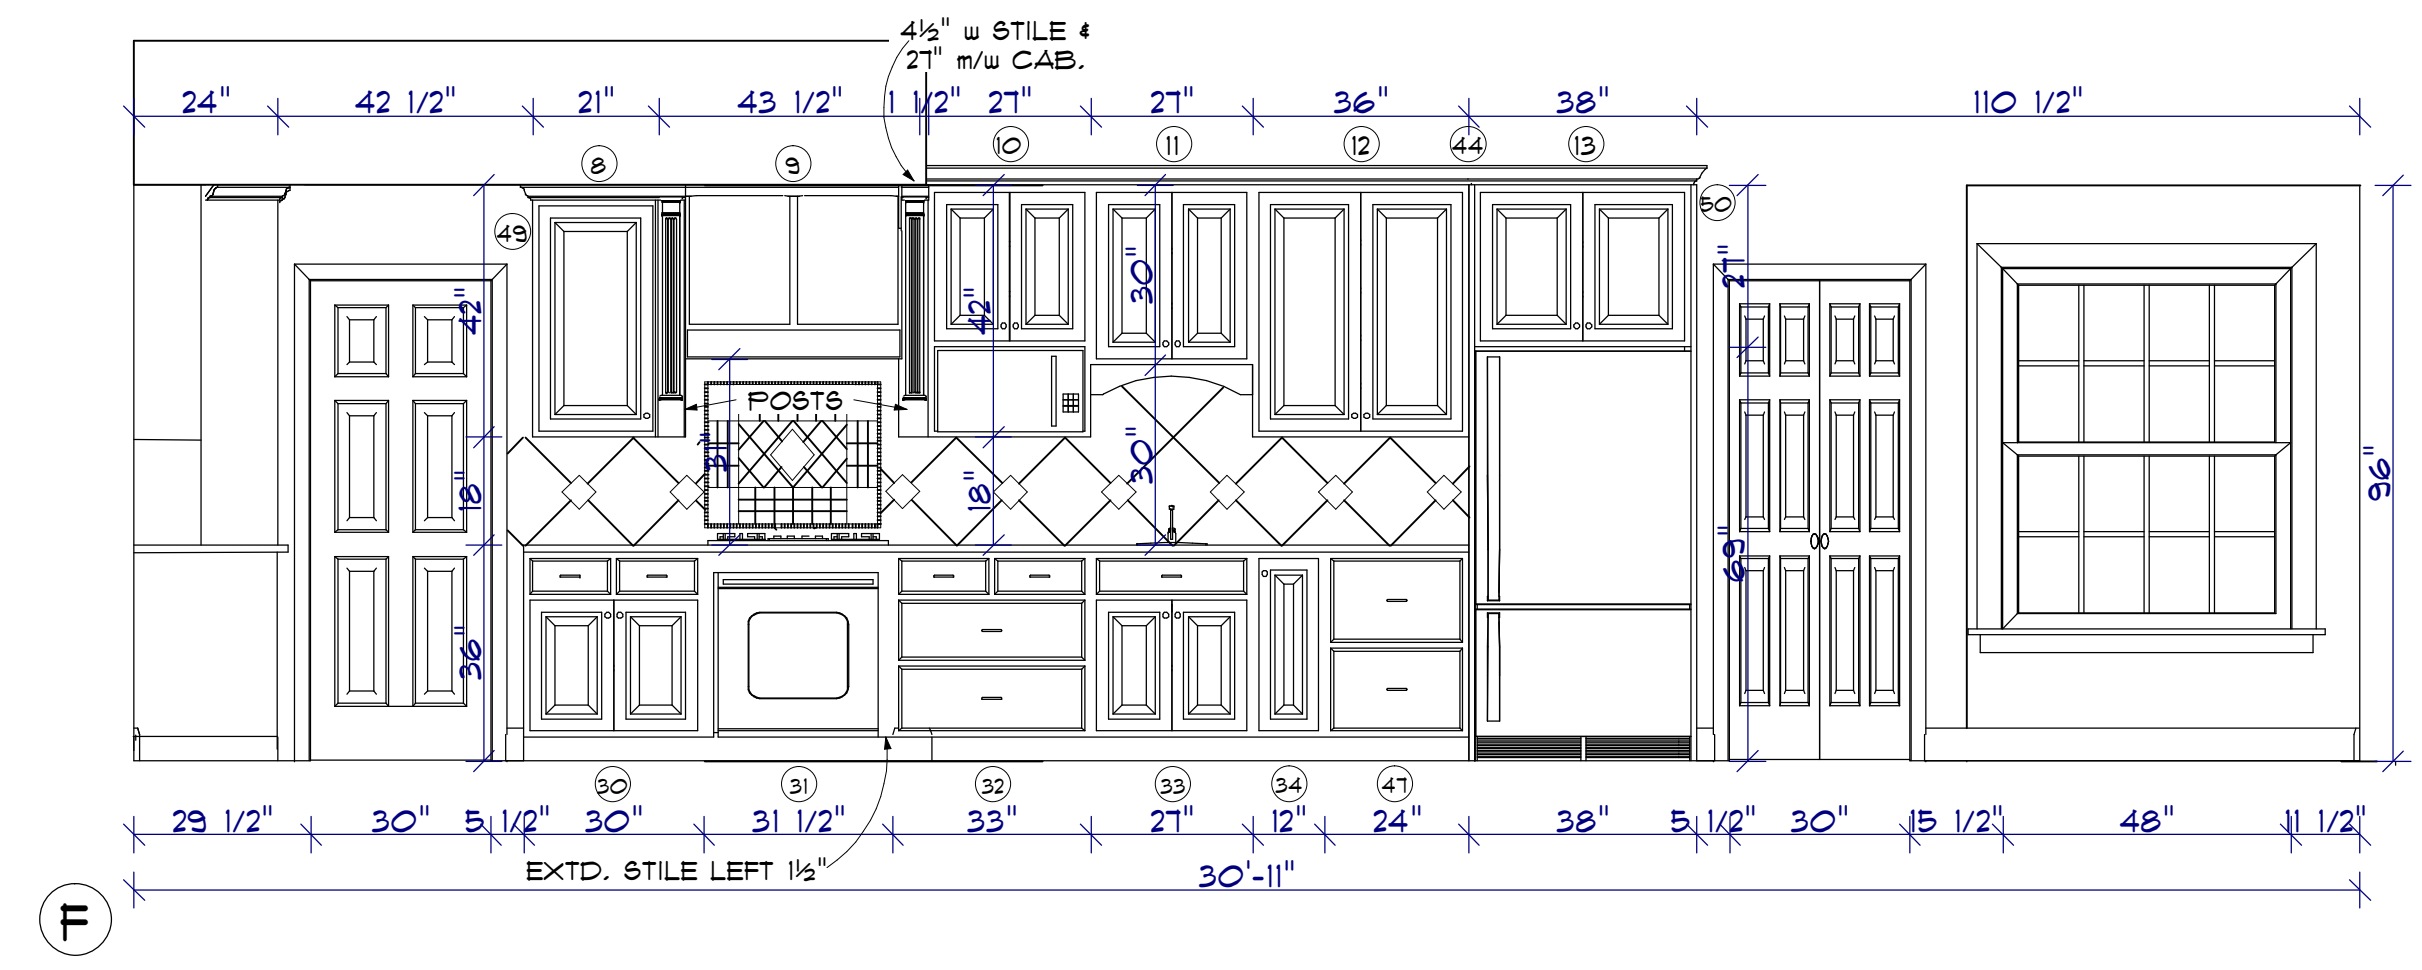





NOTE:  
ALL CABINET ELEVATION  
DIMENSIONS are to  
WALL SURFACES

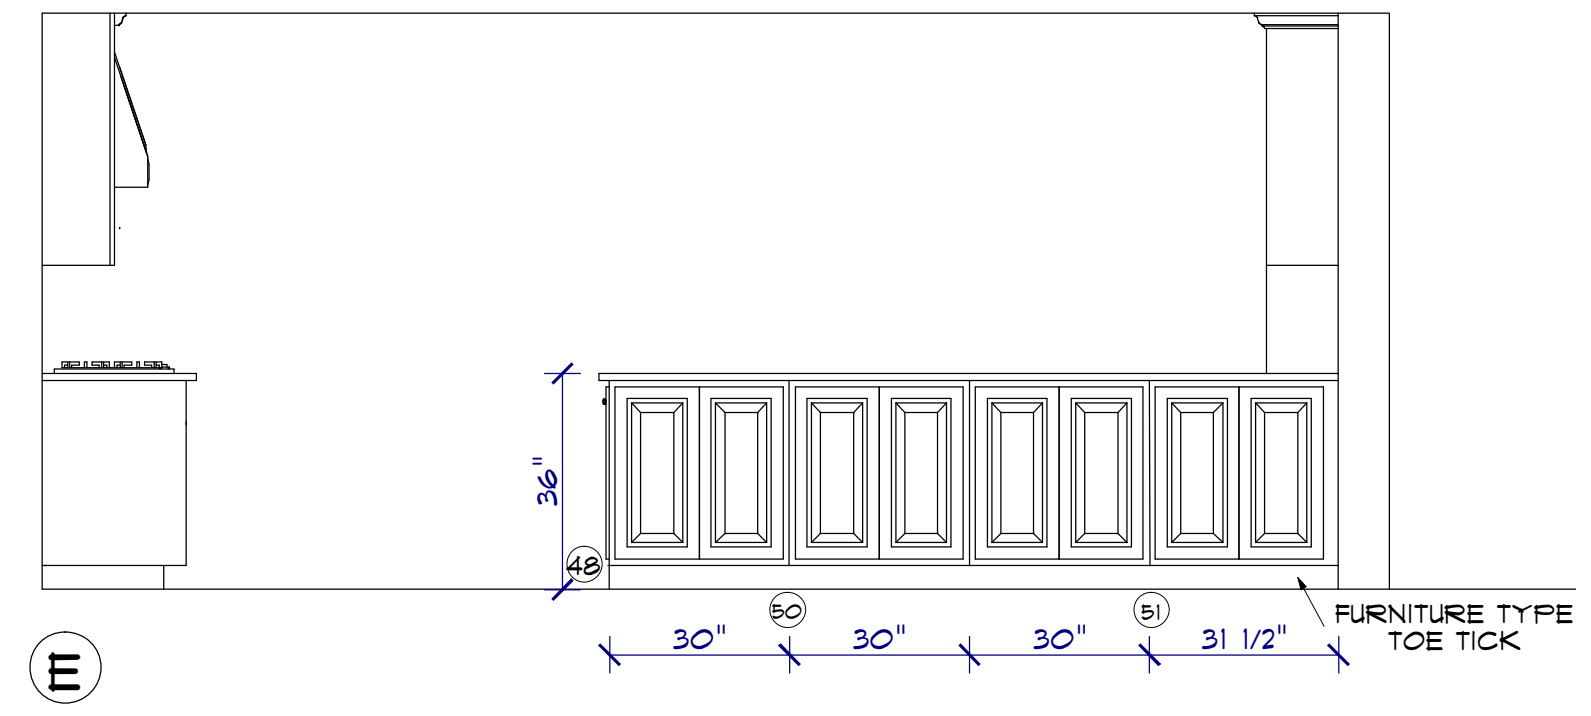

NOTE:  
ALL CABINET ELEVATION  
DIMENSIONS are to  
WALL SURFACES

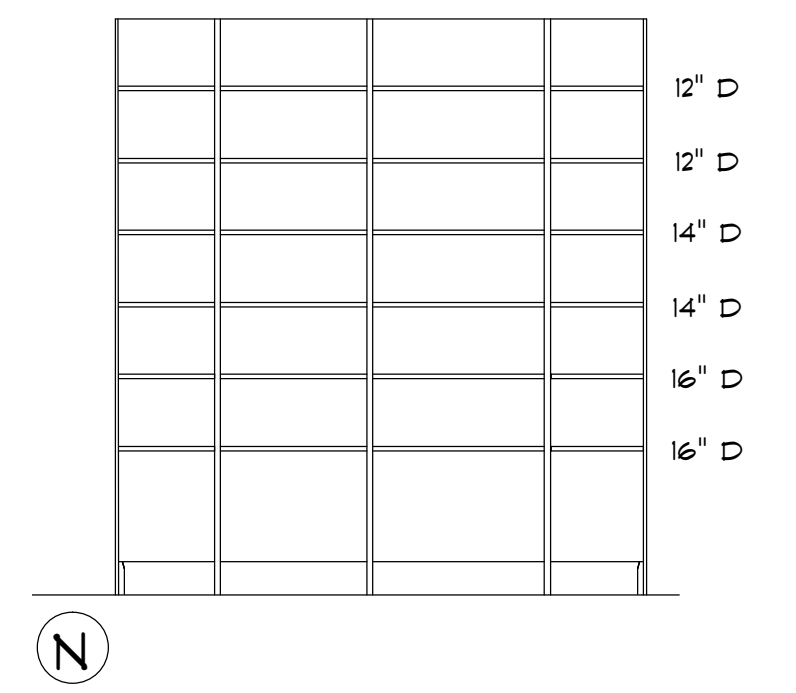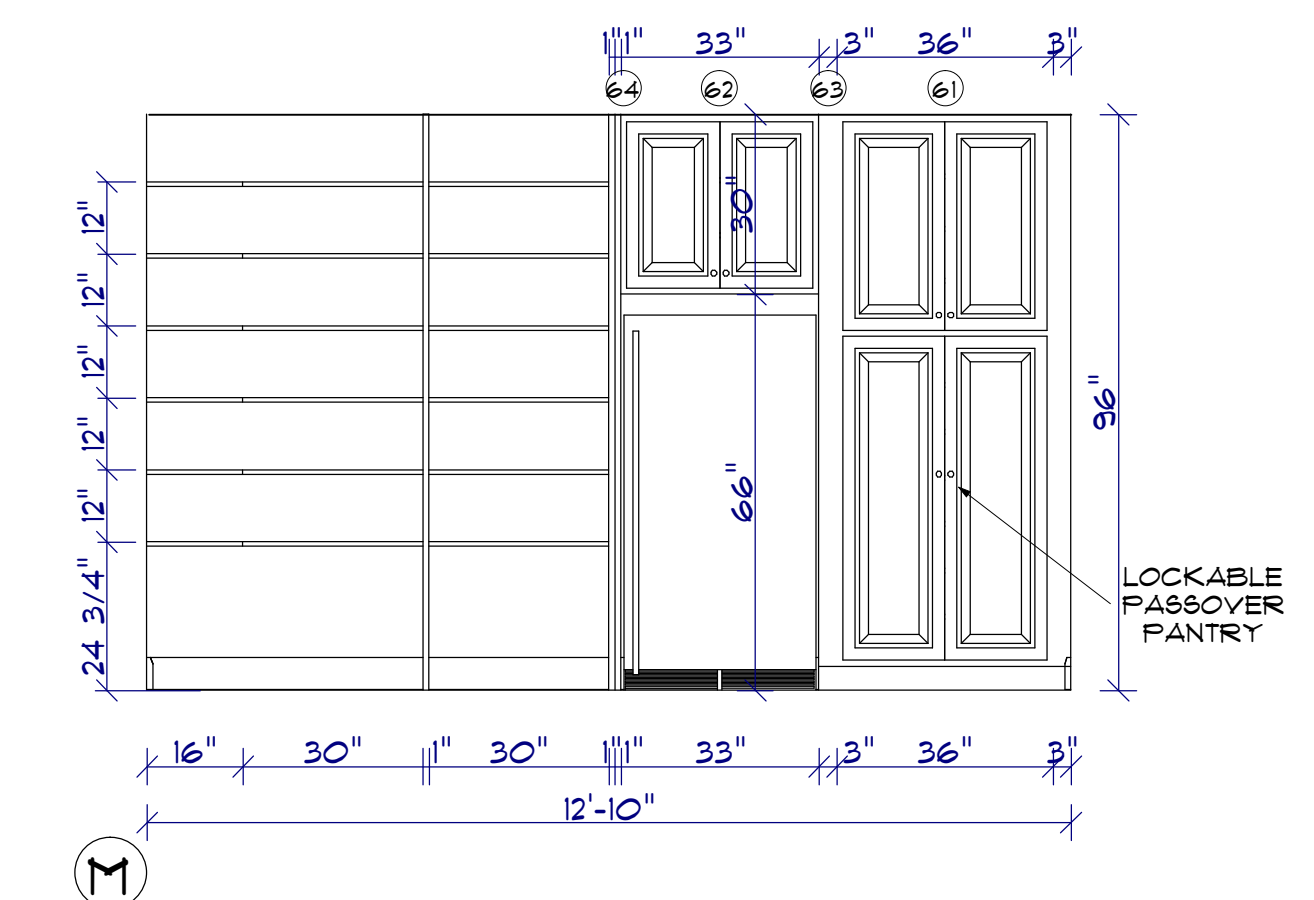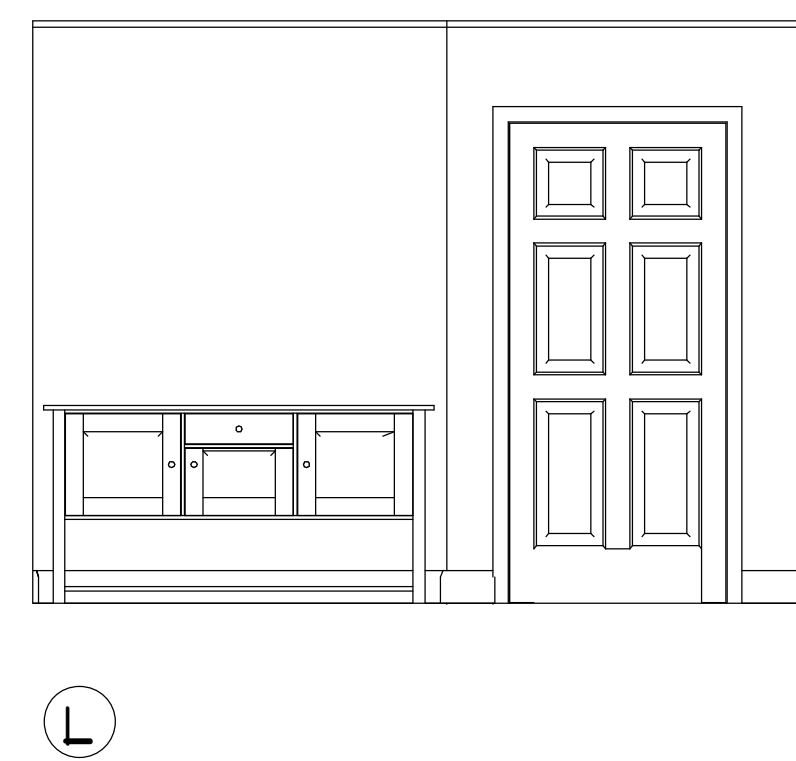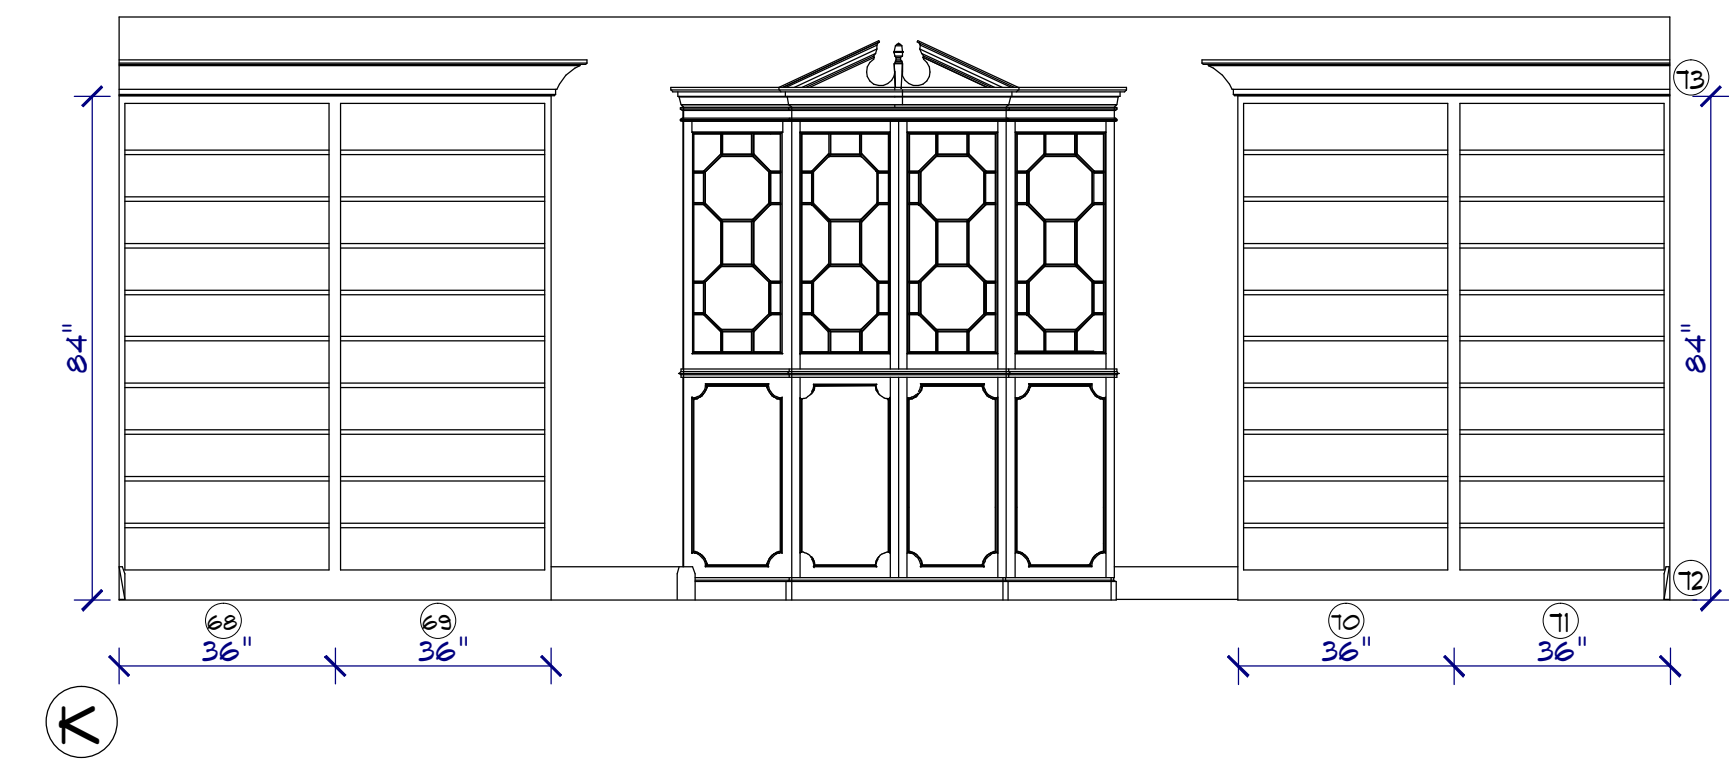

NOTE:  
ALL CABINET ELEVATION  
DIMENSIONS are to  
WALL SURFACES

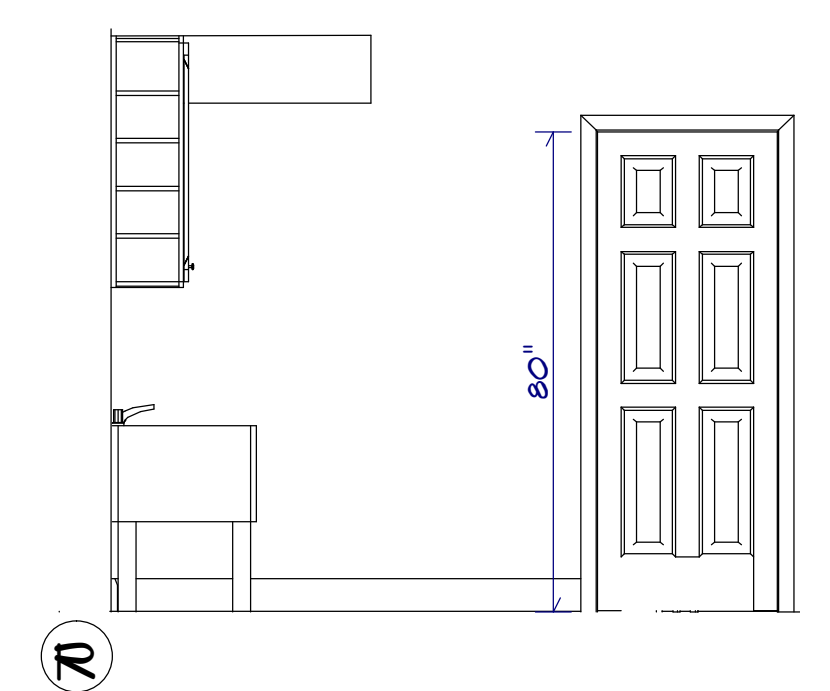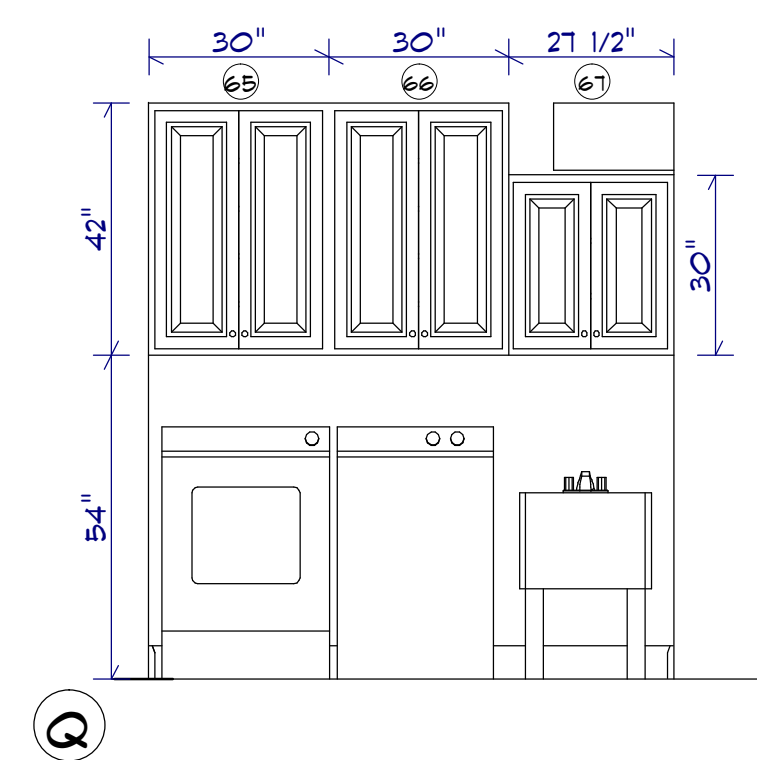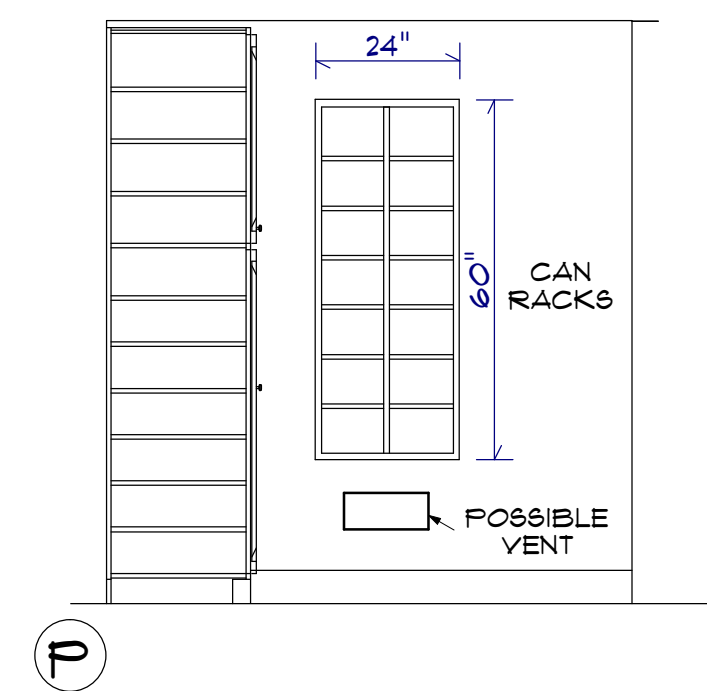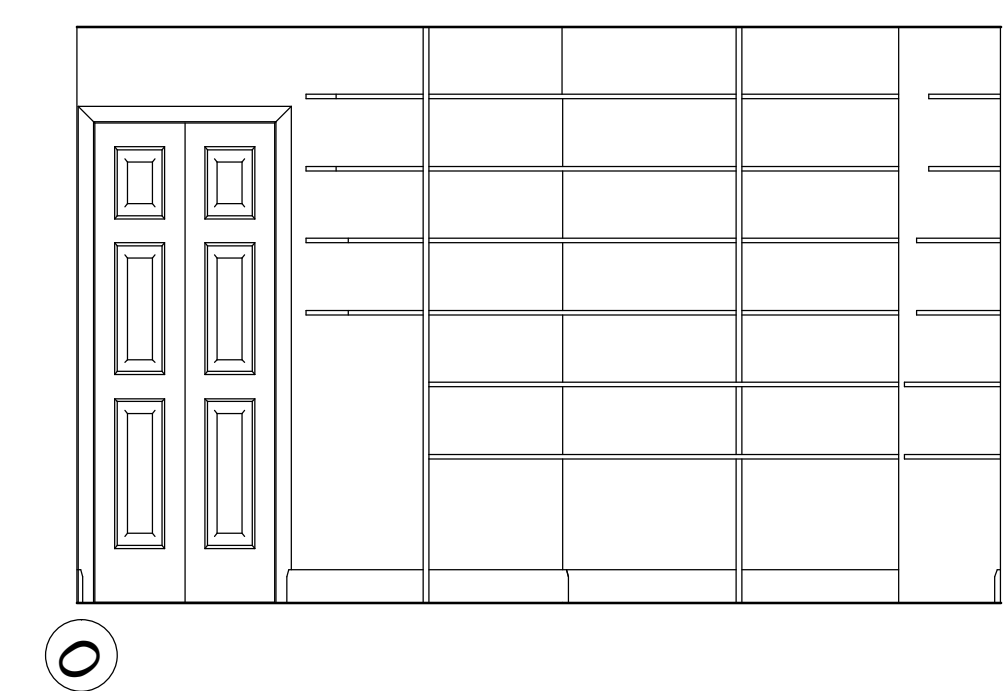

CABINET ELEVATIONS  
SCALE: 3/8" = 1'